


# Robert Wilson House

Warm Springs, OR

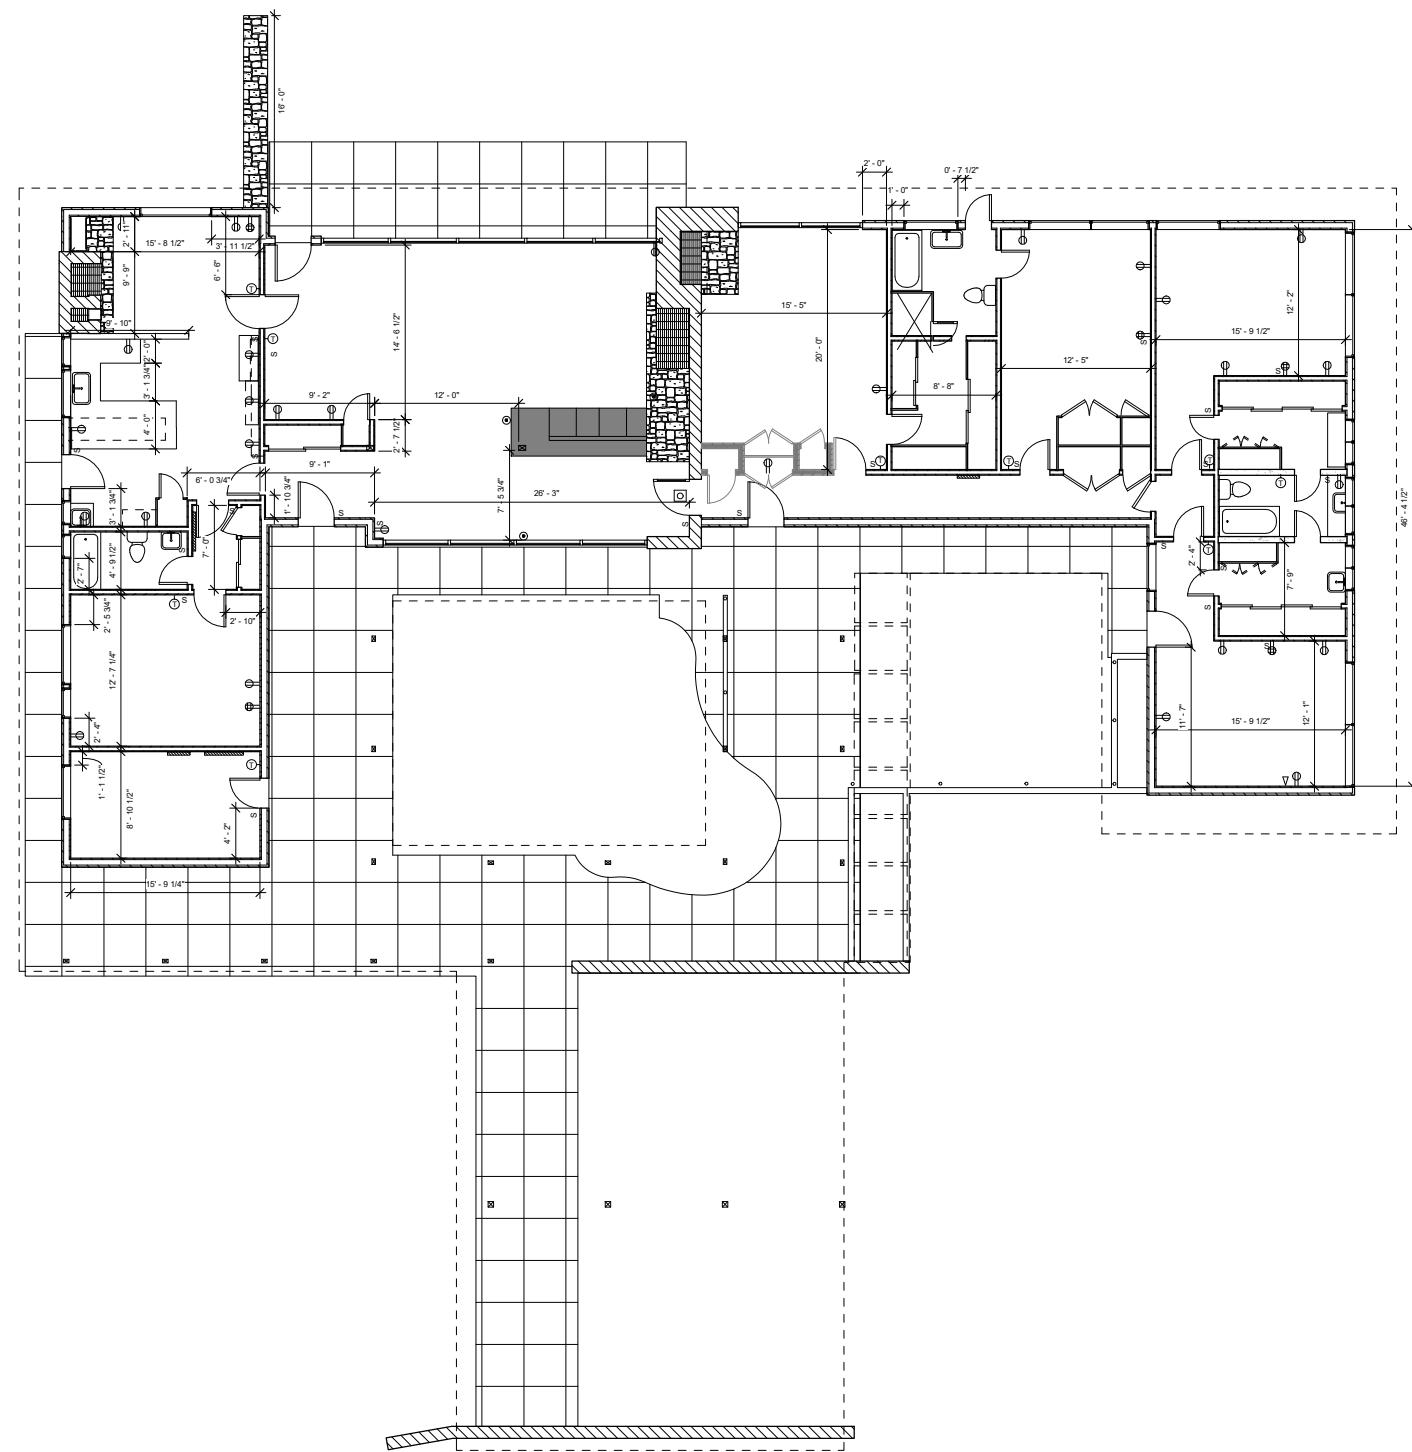


A-12

A-31

### Symbol Legend

	EXISTING FENCE		RECESSED OVERHEAD LIGHT
	PROPERTY LINE		CEILING MOUNTED LIGHT
	CENTERLINE		WALL MOUNTED LIGHT
	DOOR TAG		RECESSED FLOURESCENT LIGHT
	KEYNOTE TAG		FAN
	MATERIAL TAG		DUPLEX OUTLET
	NORTH ARROW		QUAD OUTLET
	REVISION TAG		240 VOLT RECEPTACLE
<b>Room name</b>			SINGLE FLOOR OUTLET
ROOM TAG			THERMOSTAT
150 SF			CABLE CONNECTION
	DRAWING/DETAIL TITLE		POWER PANEL
1/8" = 1'-0"			SWITCH
	WALL TAG		DOORBELL
	WINDOW TAG		
	SPOT ELEVATION		
	WALL SECTION TAG		
	BUILDING SECTION TAG		
	DETAIL TAG		
	INTERIOR ELEVATION TAG		
	EXTERIOR ELEVATION TAG		

 

1 Level 1

A-201

Date: 03/23/15  
 Project Number: #####  
 Scale: As Indicated  
 Drawn By: Author  
 Scale: Checker

Floor Plans

**A-101**